


Overlap Detail

PROFILE: DIAMOND PLUS REVERSE

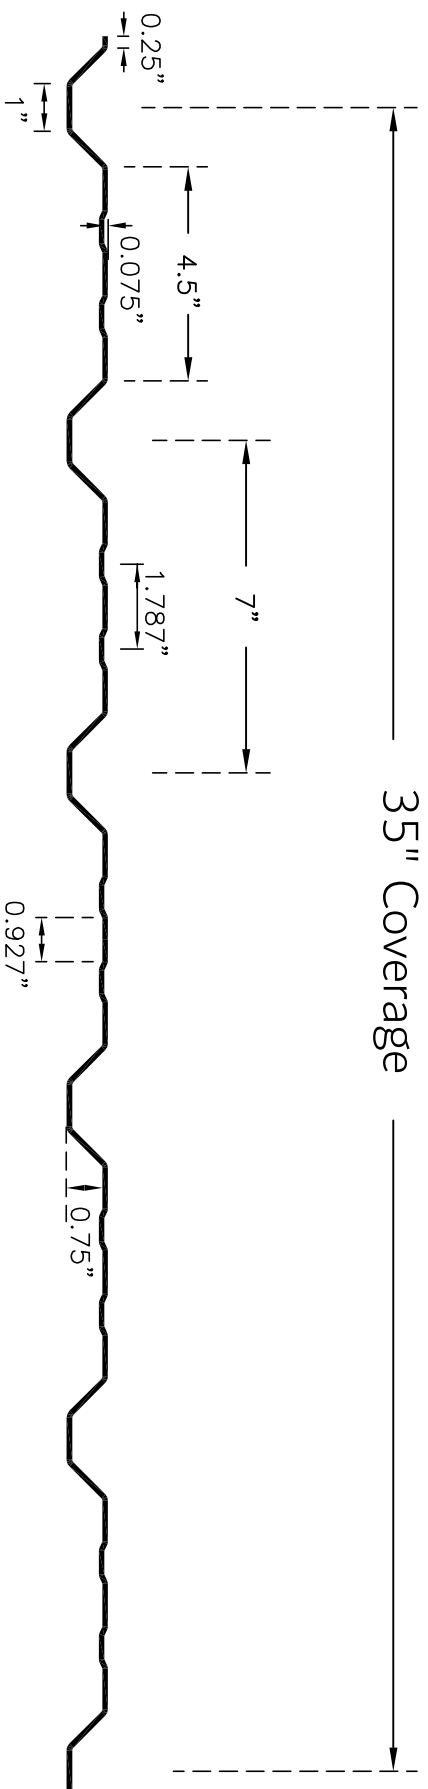

ROOFING & SIDING
SINCE 1993