


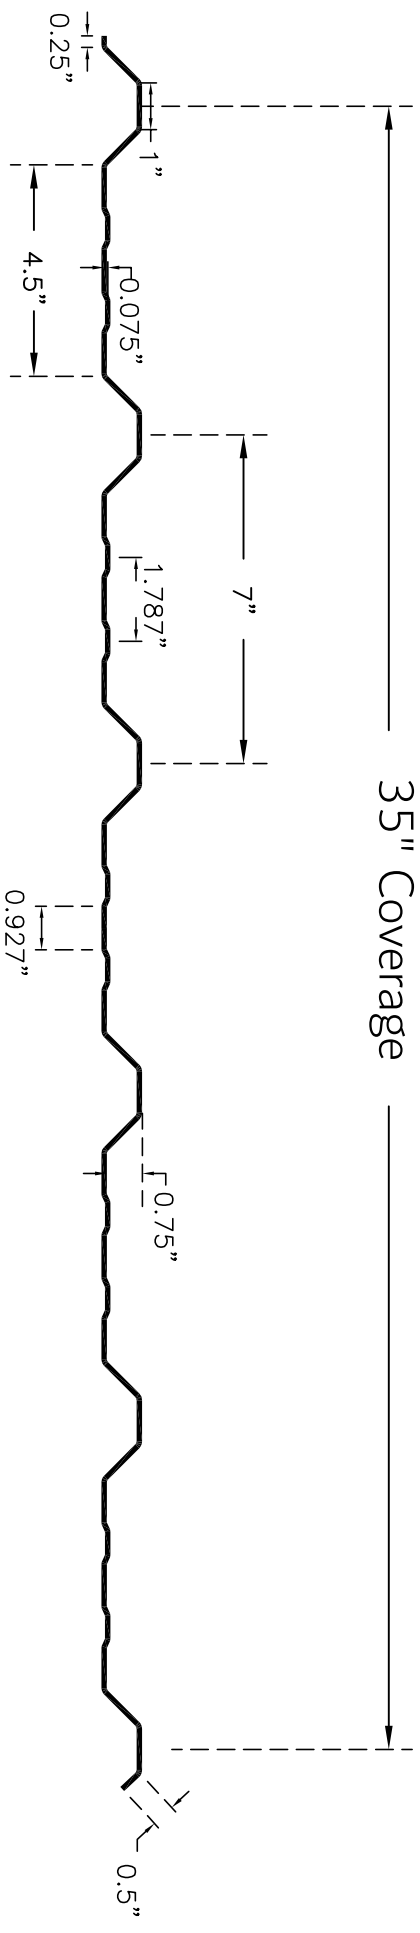

Overlap Detail

PROFILE: DIAMOND PLUS



ROOFING & SIDING
SINCE 1993