


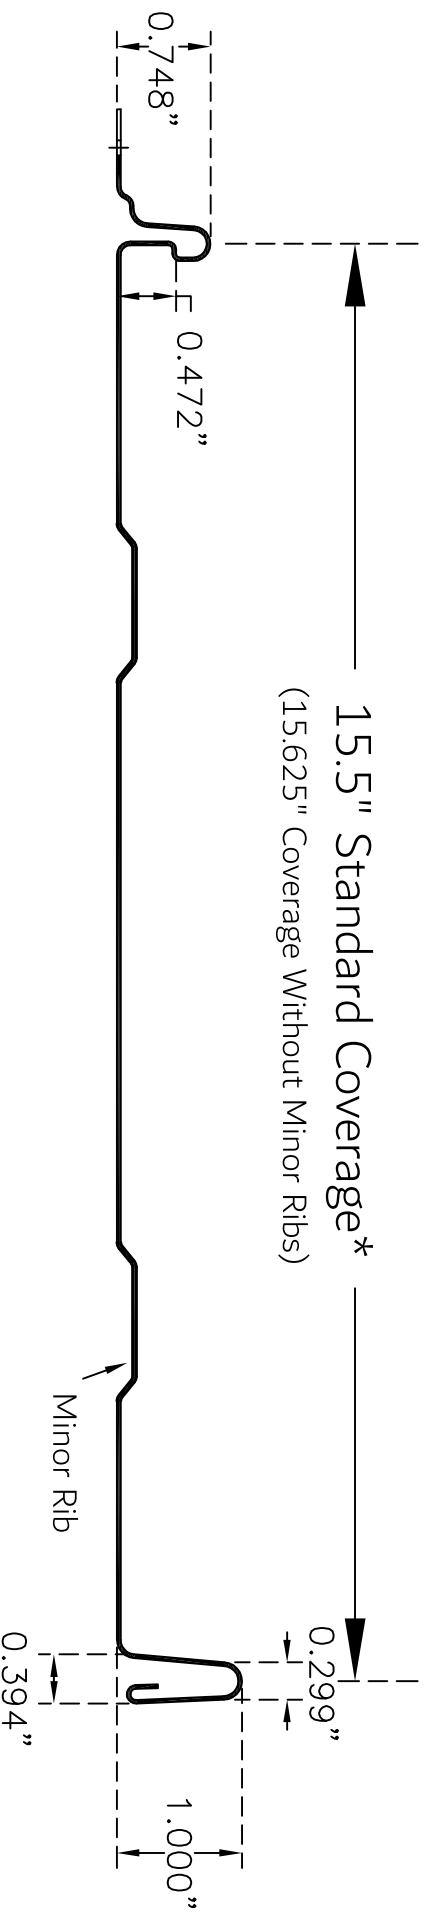

Overlap Detail

*Custom Widths Available

PROFILE: LEGACY STANDING SEAM
1" SNAP LOCK WITH NAIL STRIP



ROOFING & SIDING
SINCE 1993