


*Custom Widths Available

PROFILE: LEGACY STANDING SEAM
1" SNAP LOCK WITH CLIP

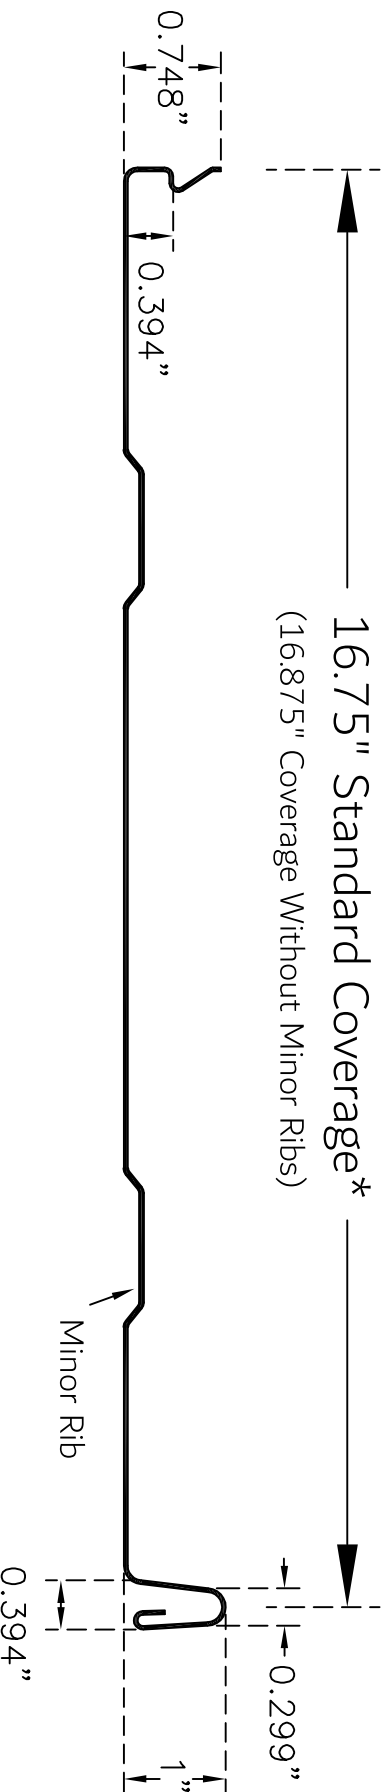

ROOFING & SIDING
SINCE 1993