



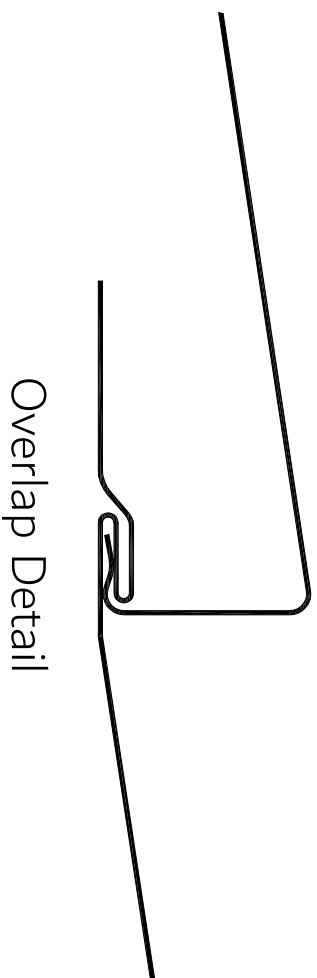

*Weep Hole can be omitted for vertical applications

PROFILE: STEELLAP

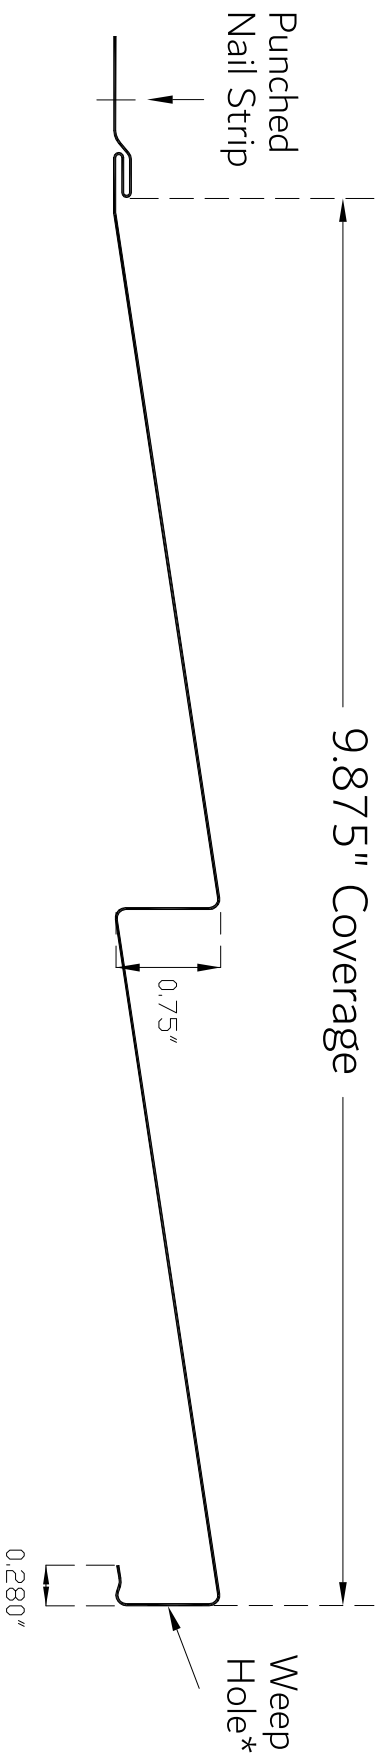